

v r i j e g r o n d

verw.

kelder

garage

garage

in kom

sept. put

leidingen p.v.c. ø 11

kelder-rioleringsplan


414

638



414

638

1052

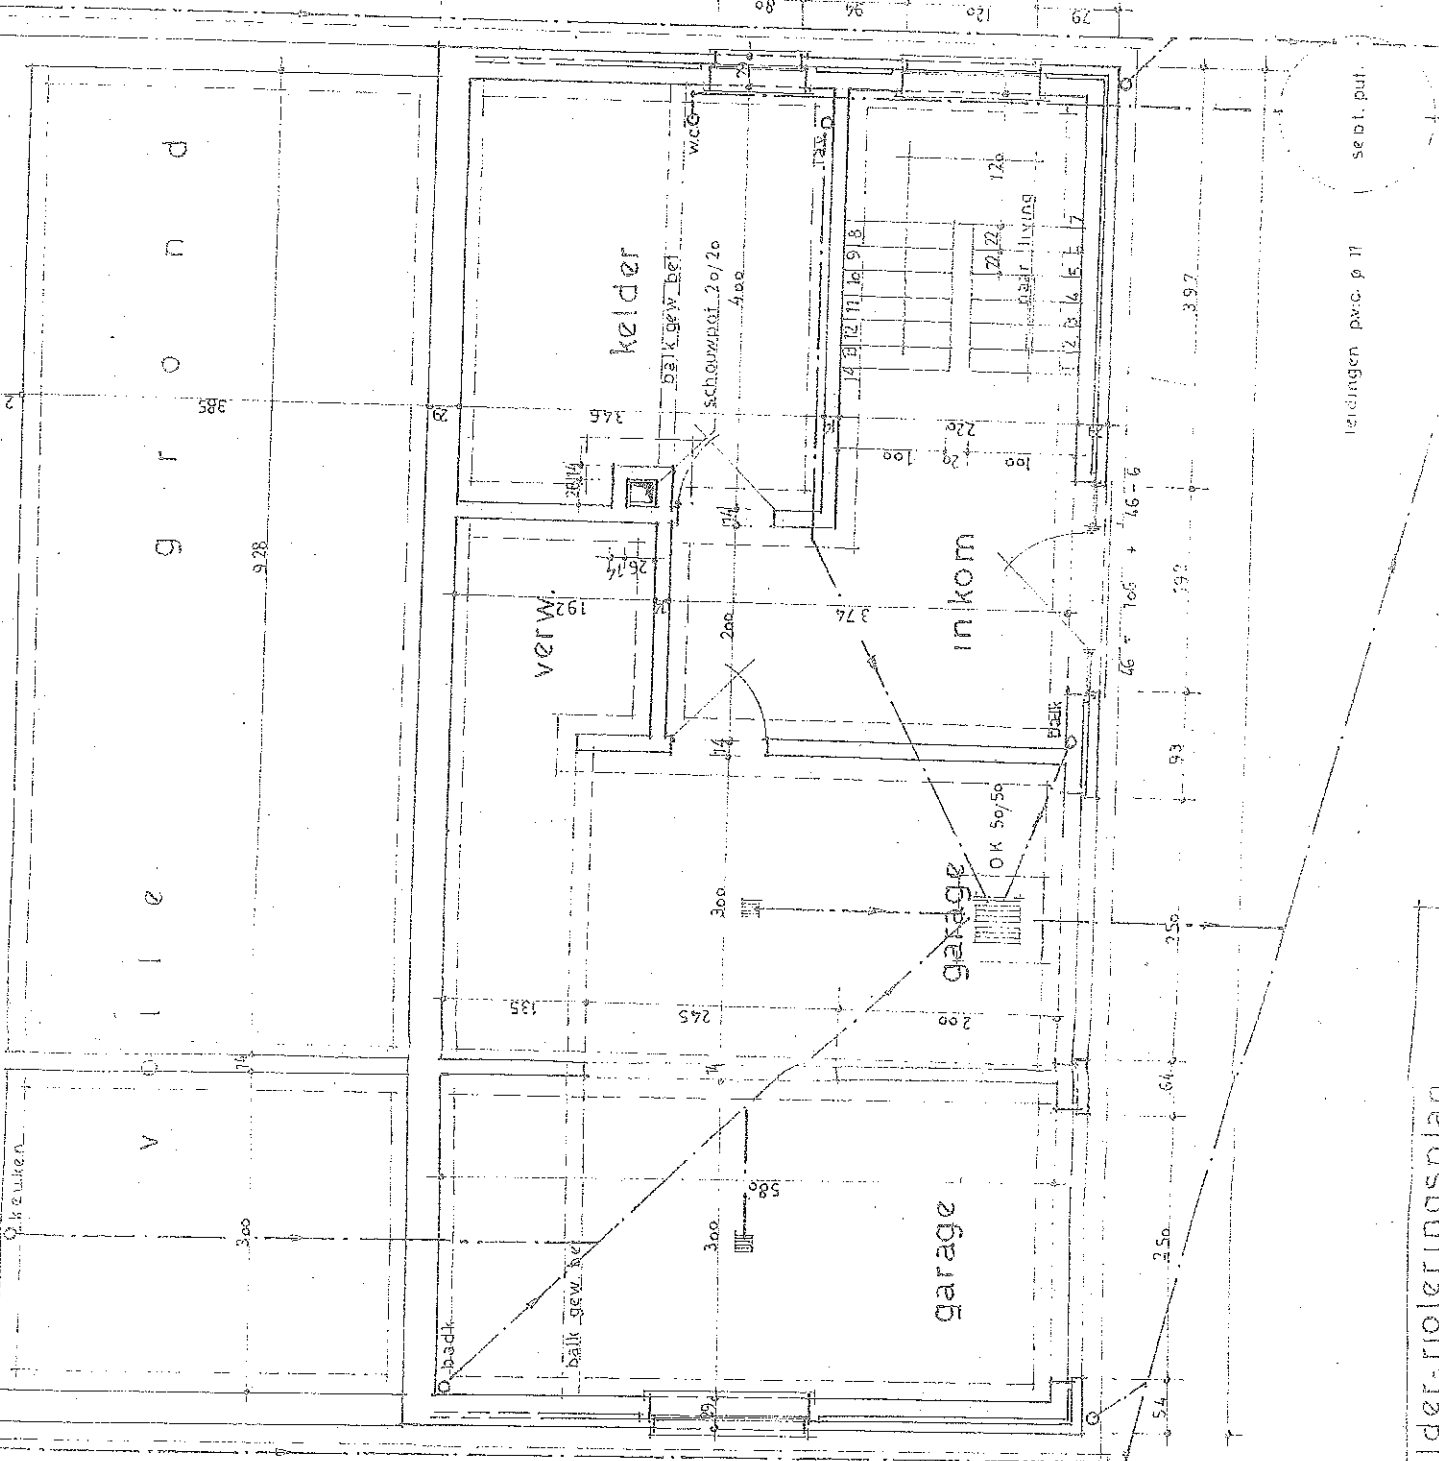



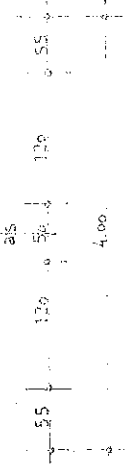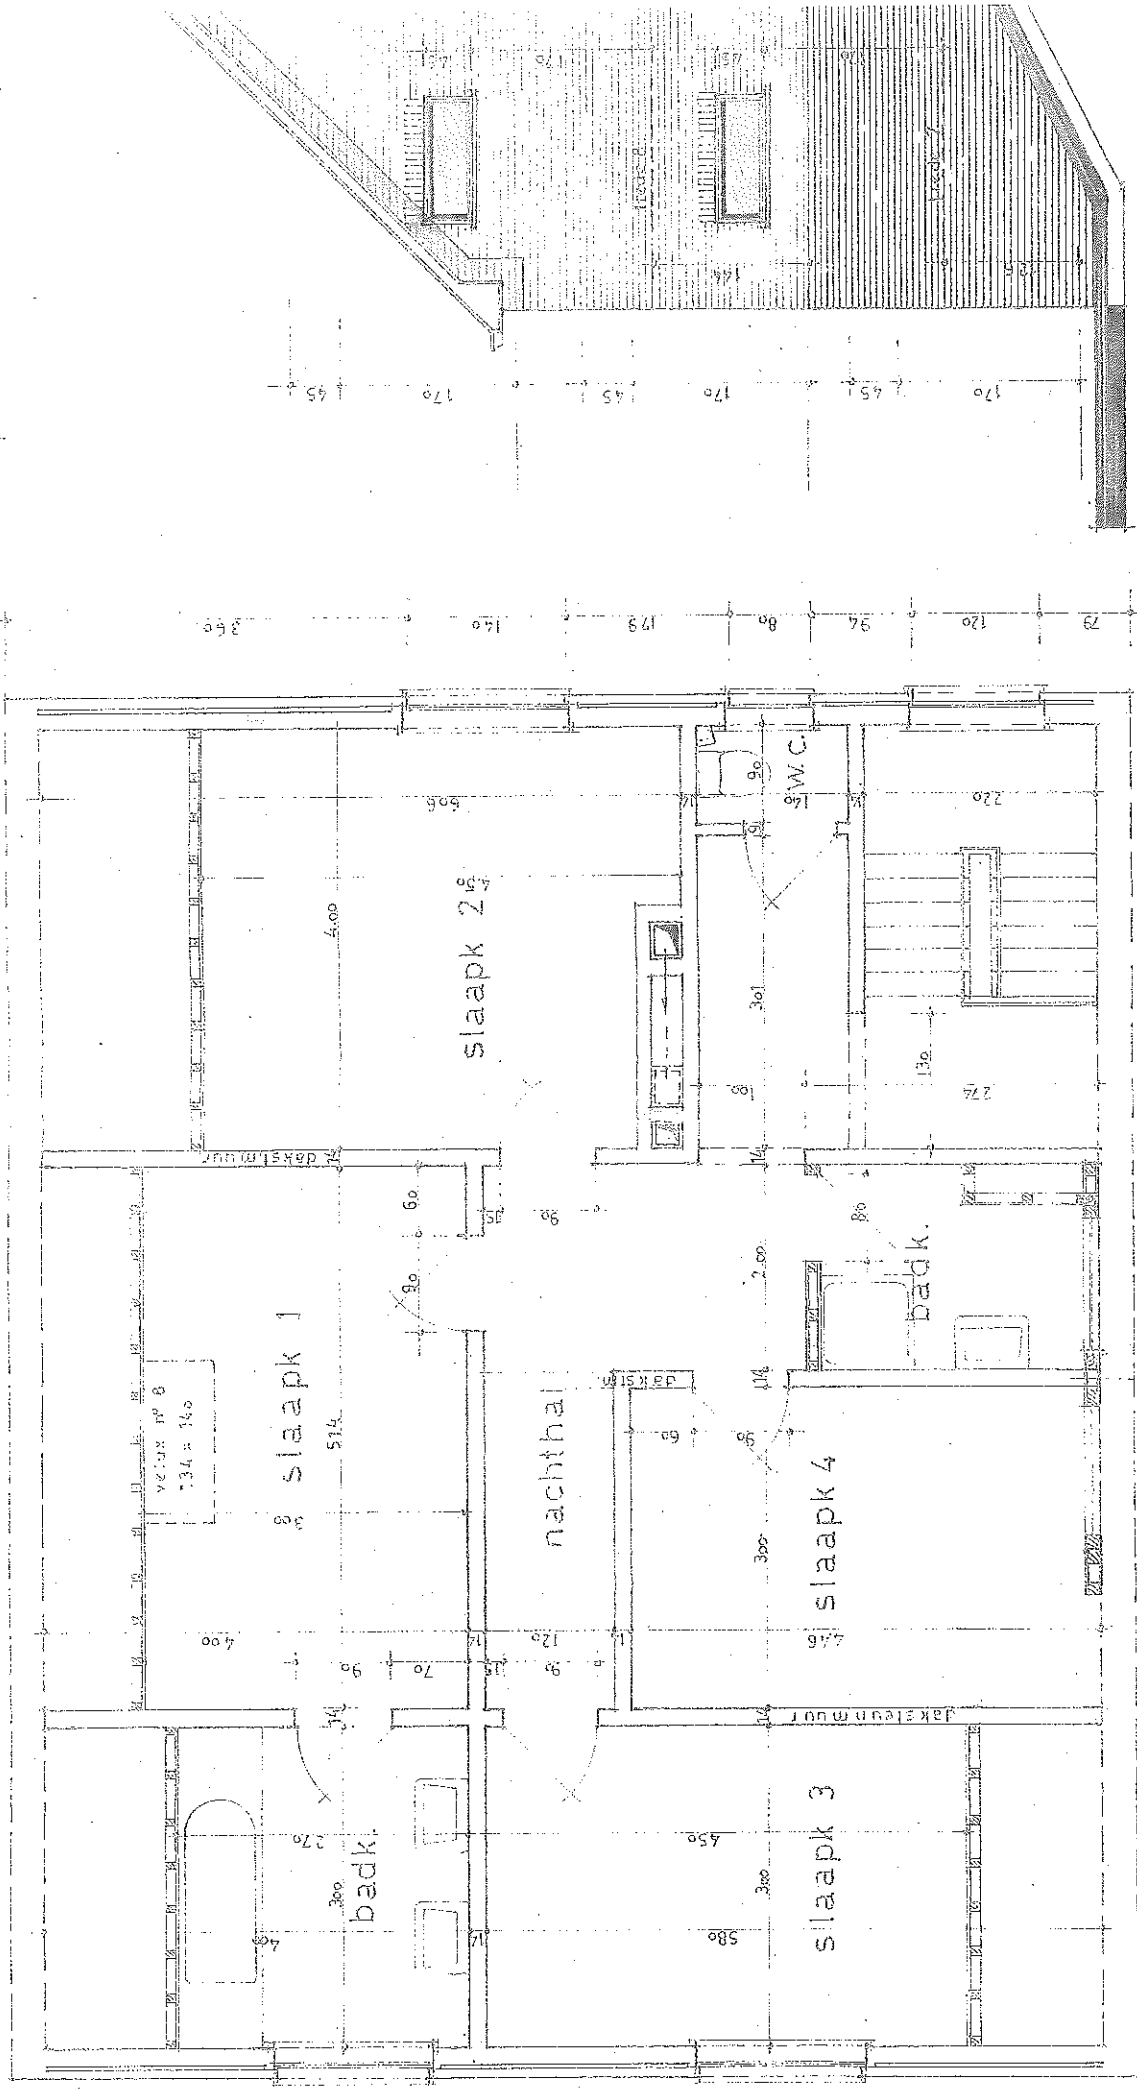

verdieping

