


67

ON VAN TW
 BOL
 MER
 ARC

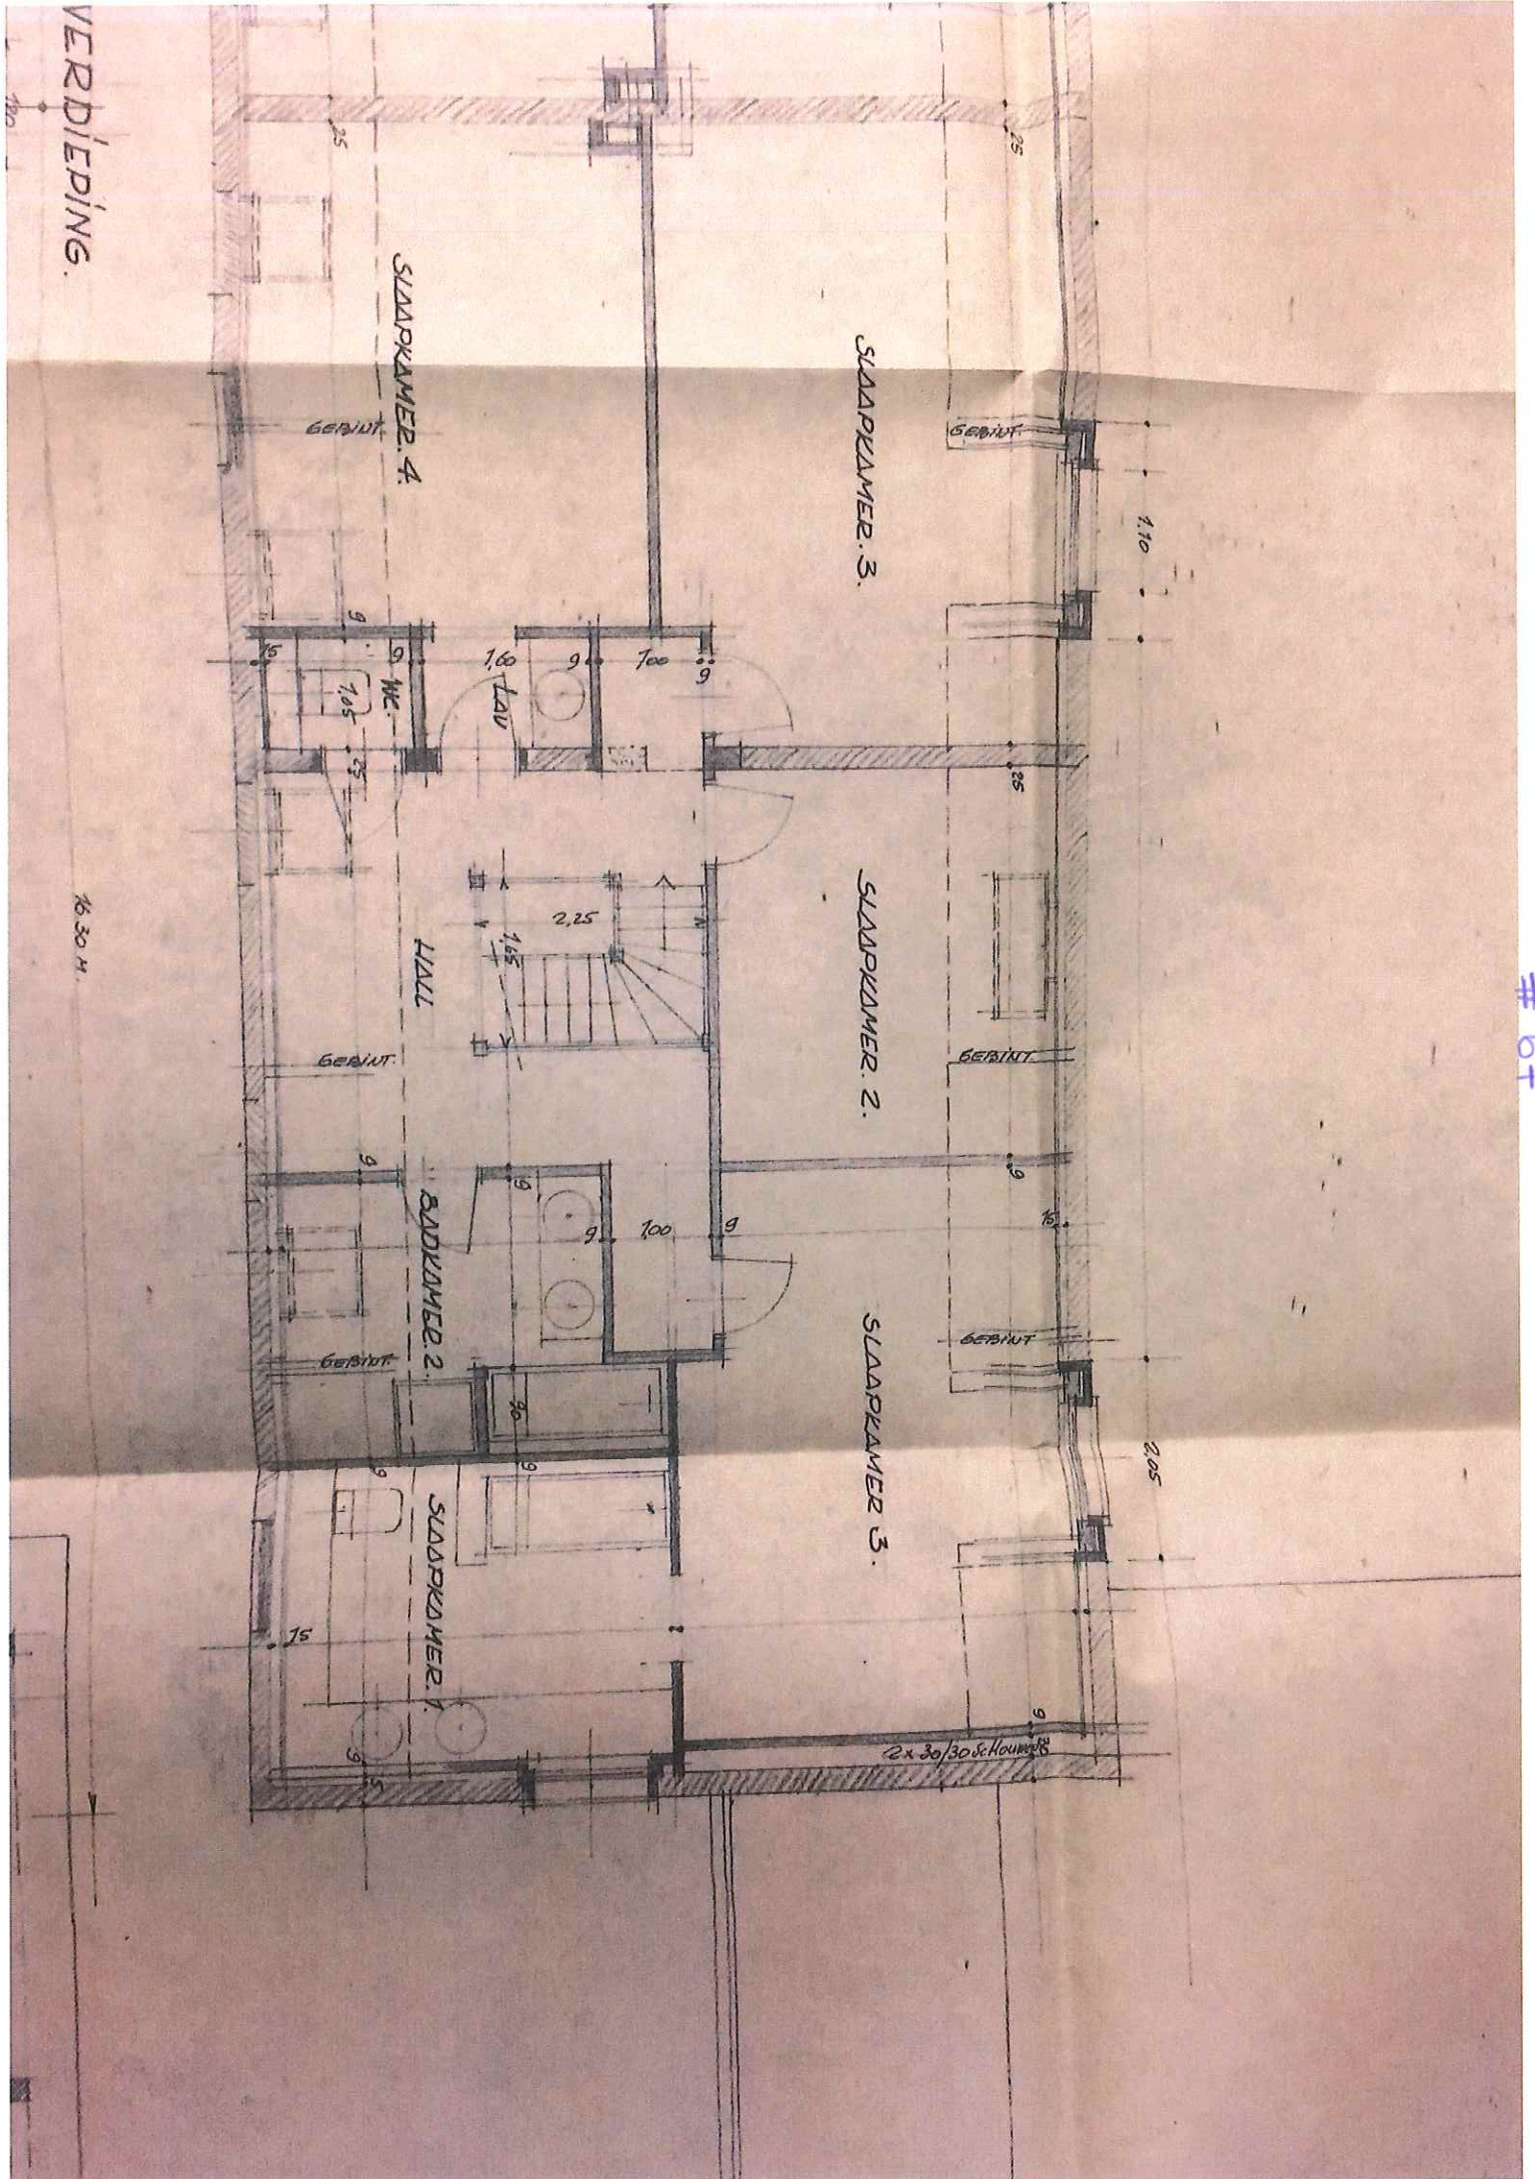

VERDIEPING.

Slaapkamer 3.

Slaapkamer 2.

Slaapkamer 3.

Slaapkamer 4.

HALL

Badkamer 2.

Slaapkamer 1.

GERINT

GERINT

GERINT

GERINT

GERINT

GERINT

2x 30/30 schouwen

16.30 m.

4.10

2.05

1.60

2.25

1.00

9

7.00

9

9

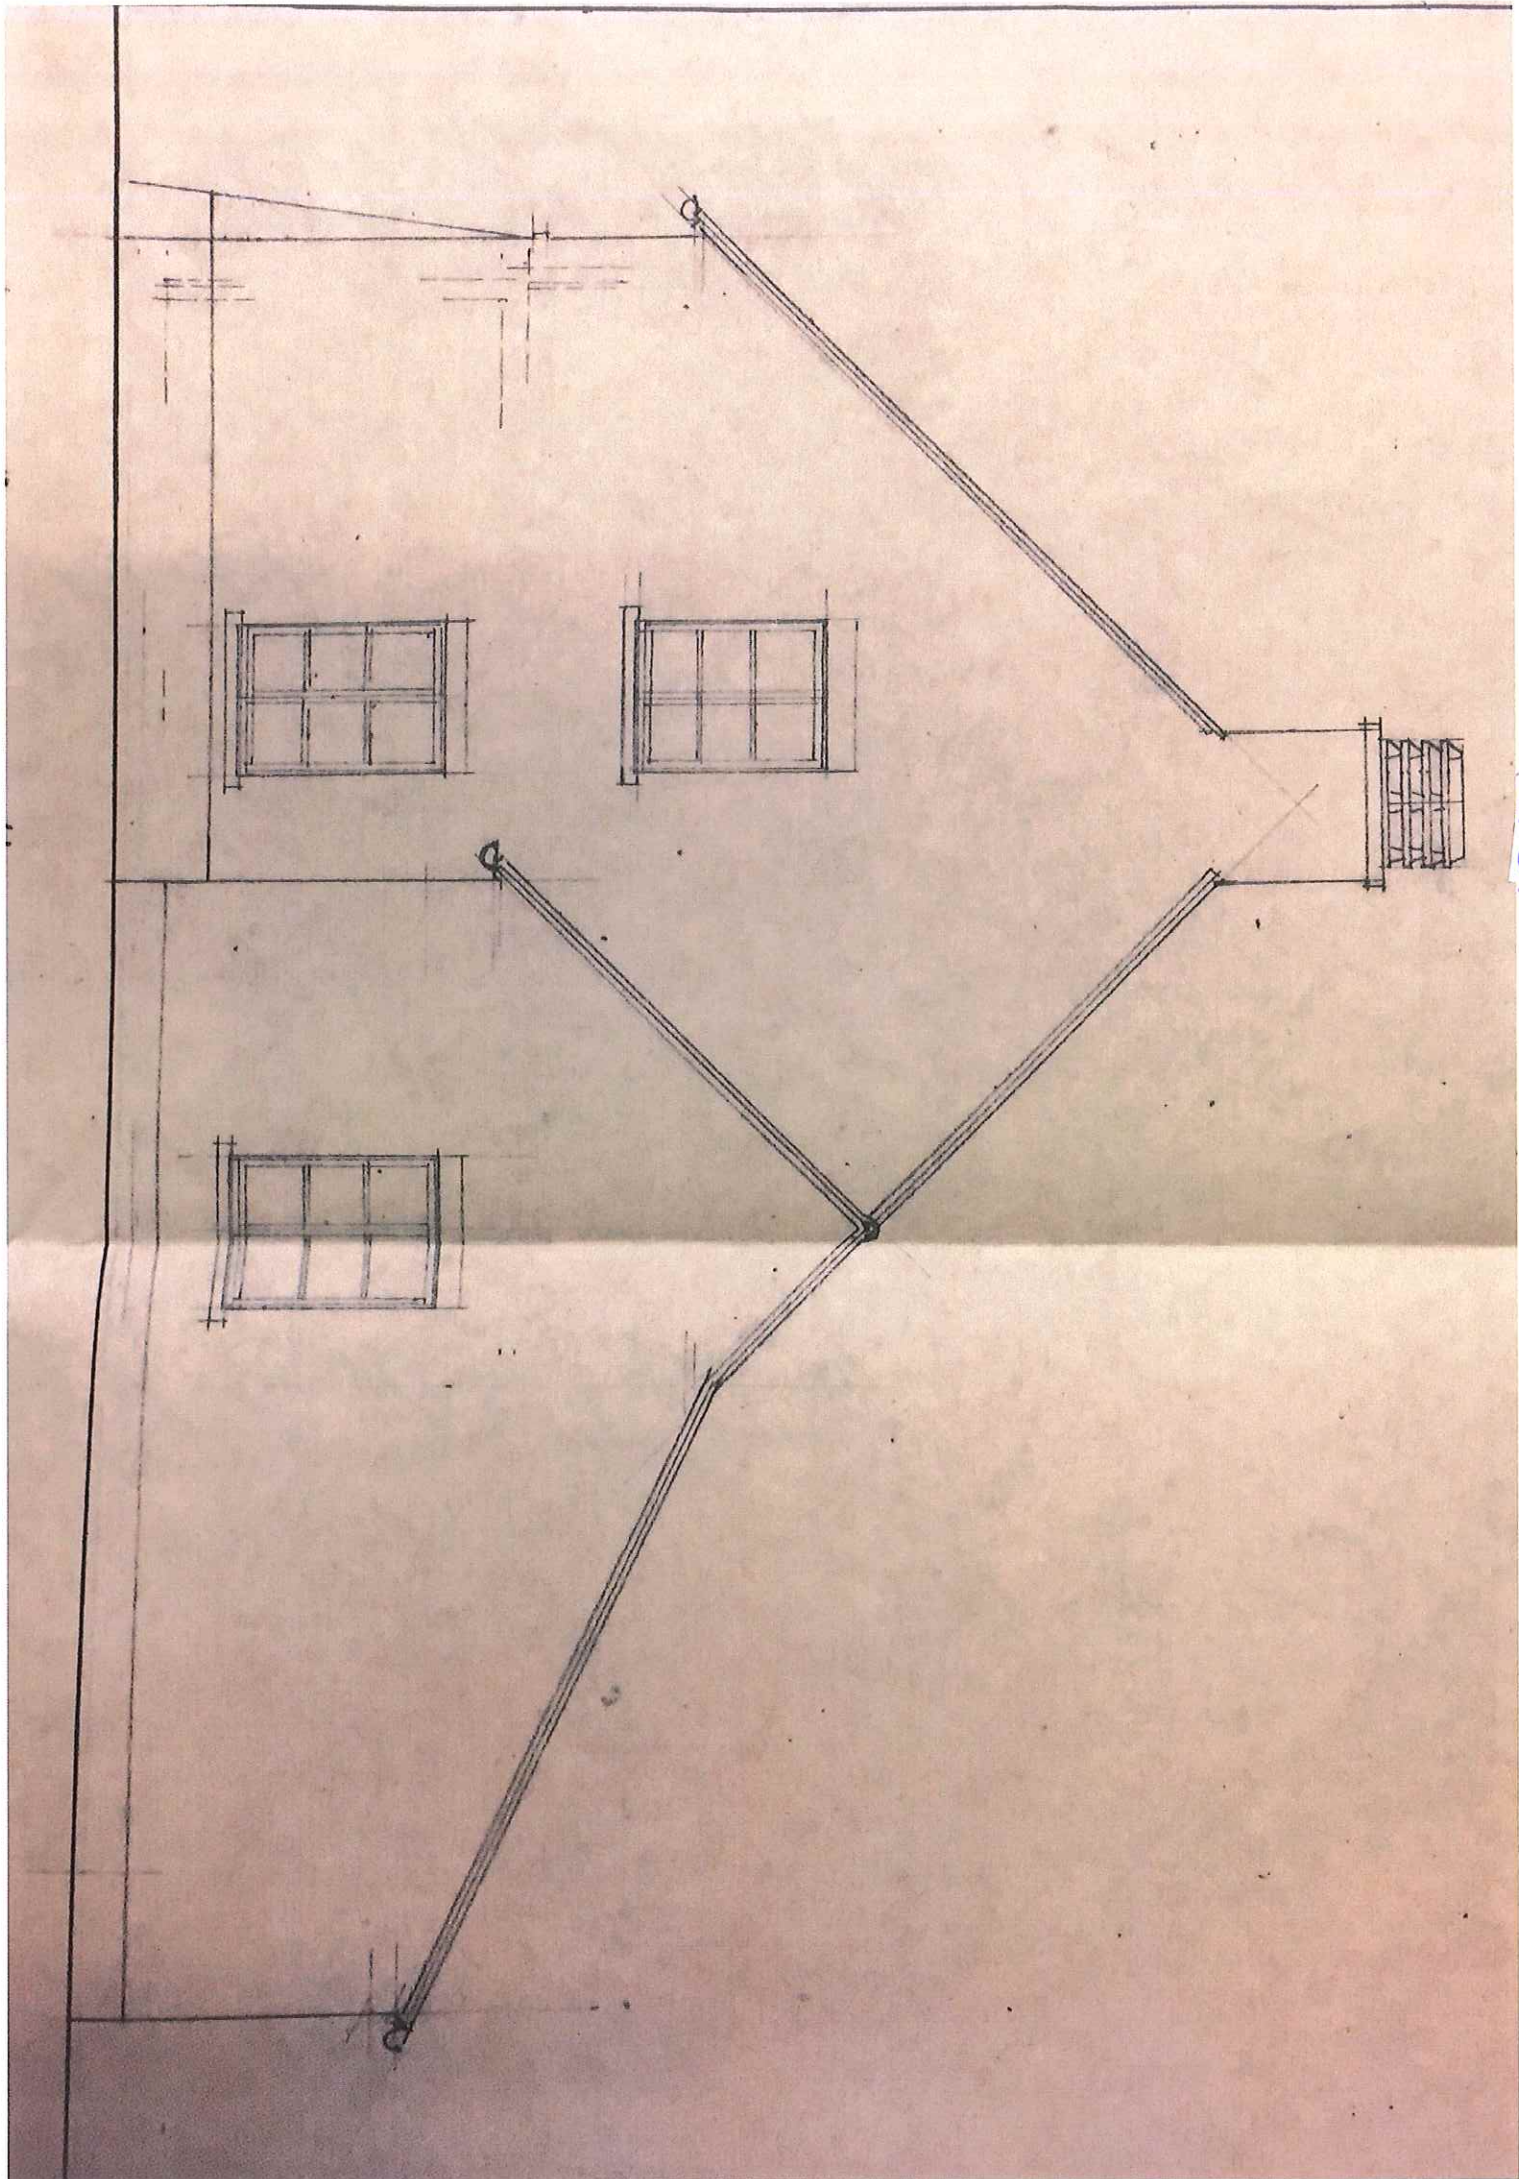

#67